
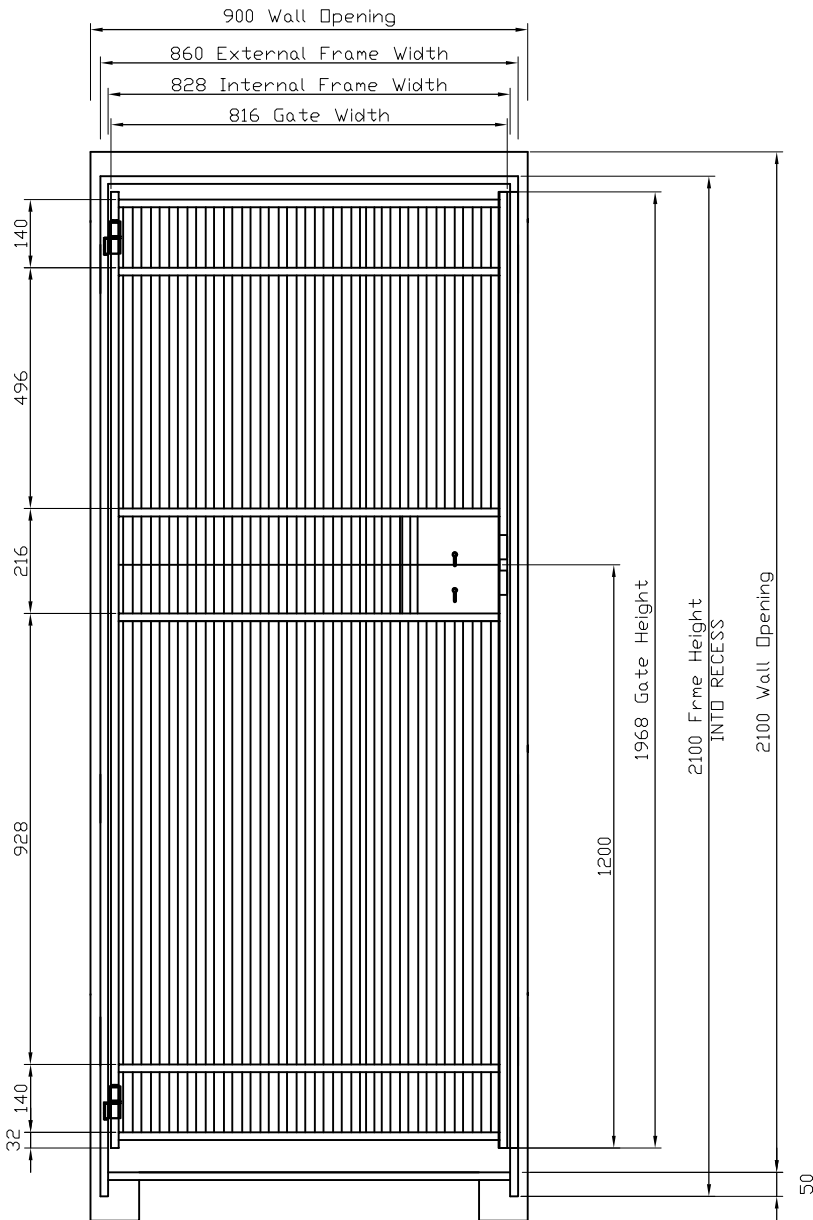
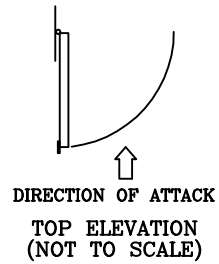


16 X 50 DE SCALED AND STRAIGHTENED  
FLAT BAR DOOR & GATE FRAME  
WITH Ø 20 BDMS

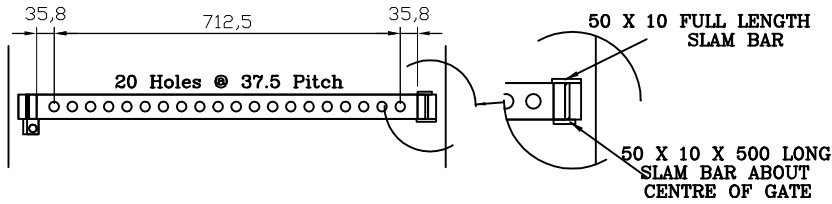

VIEW FROM ATTACK SIDE

PREVIOUS DRG No: GD 86

DRAWN BY: TK	DRAWN BY DATE: 04/03/2010
CHECKED BY	CHECKED BY DATE
APPROVED BY:	APPROVED BY DATE:

This drawing is the property of  
**The Manufacturer**  
It is supplied on loan for your confidential information and must not be copied  
nor reproduced, neither may the design nor the information be  
disclosed without written consent. On request this drawing must be  
returned forthwith.

**Chubb safes**  
A GUNNEBO COMPANY

 **Bishopsgate Int (Nig) Ltd**  
52a Campbell Street  
Lagos Island CBD  
Lagos State 100221  
Tel: +234 (700) 247-4677-4283  
Email: [sales@bishopsgate-nq.com](mailto:sales@bishopsgate-nq.com)  
Web: [www.bishopsgate-nq.com](http://www.bishopsgate-nq.com)

SCALE 1:10	DRAWING NUMBER GD 36	REV 0	SHT A4
---------------	-------------------------	----------	-----------

FILE NAME: